




©2008 Google™

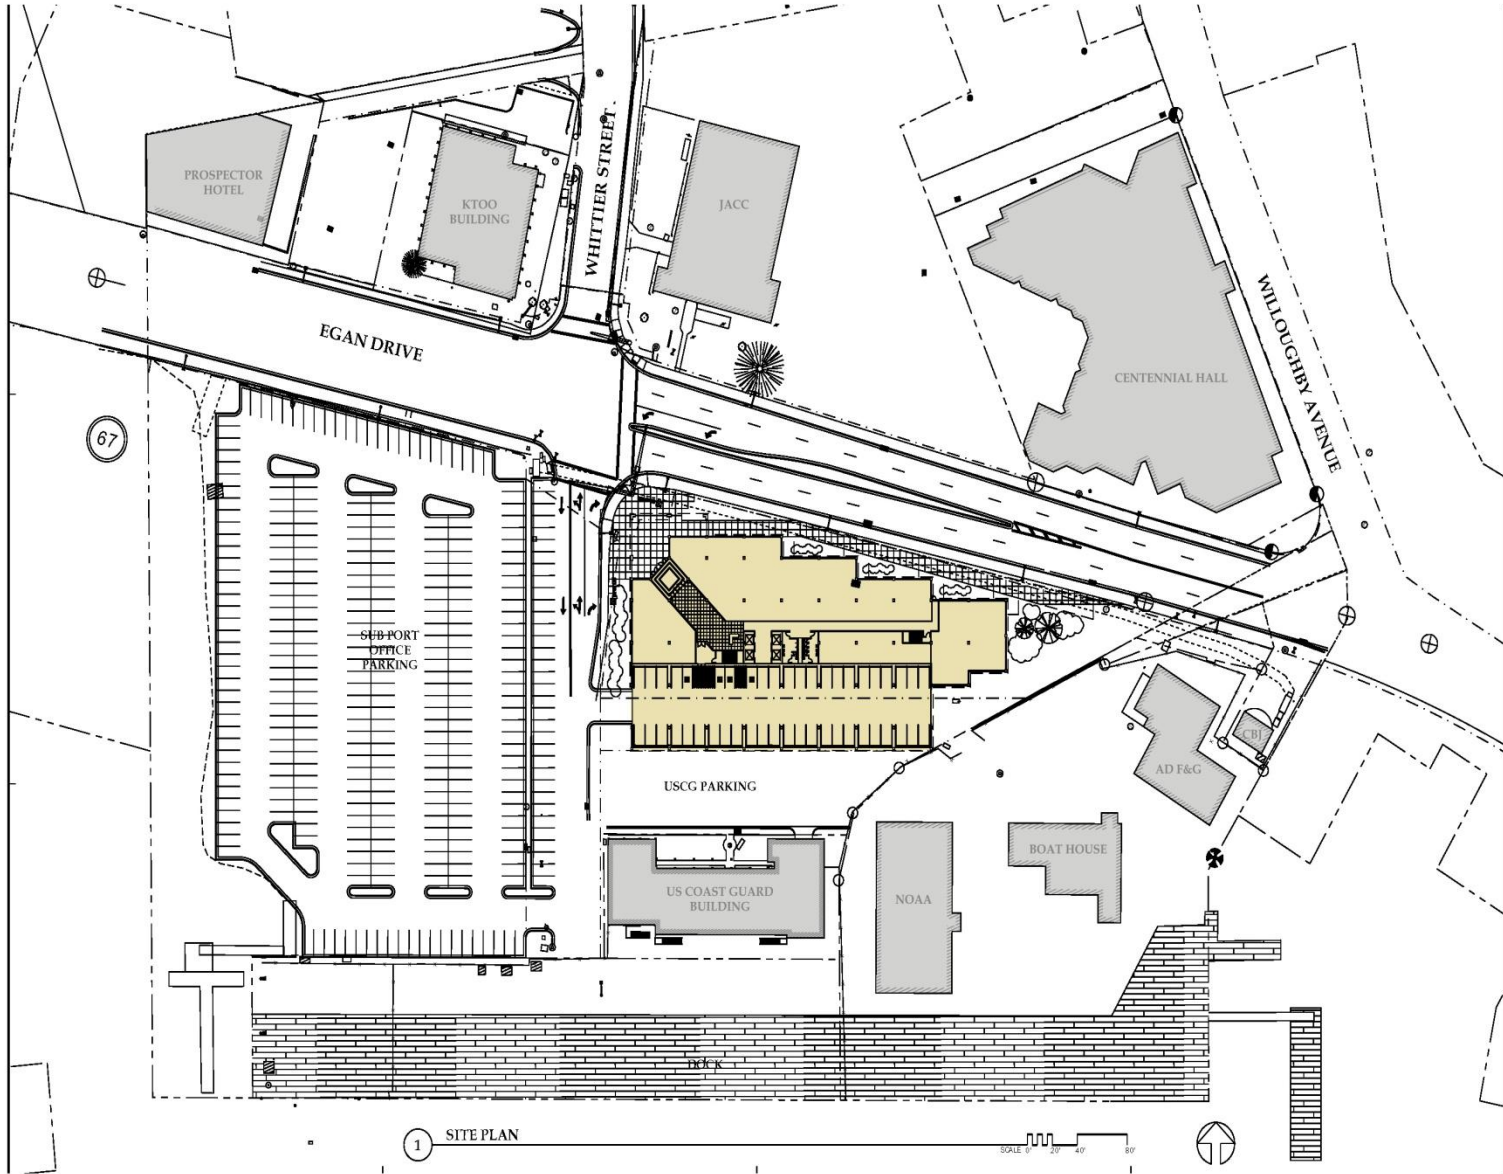

1 SITE PLAN

SCALE 0 20 40 80




Jensen
Yorba
Lott
Inc.
522 West 10th Street
Juneau, Alaska 99801
Phone 907-586-1070
Fax 907-586-3959
jensenyorbaltot.com

Alaska Mental Health Trust Authority
Trust Land Office
SUPPORT OFFICE BUILDING
Juneau, Alaska

REVISIONS
▲
▲
▲
▲
SHEET TITLE
SITE PLAN

DATE: NOVEMBER 2008
FILE: 002

A101

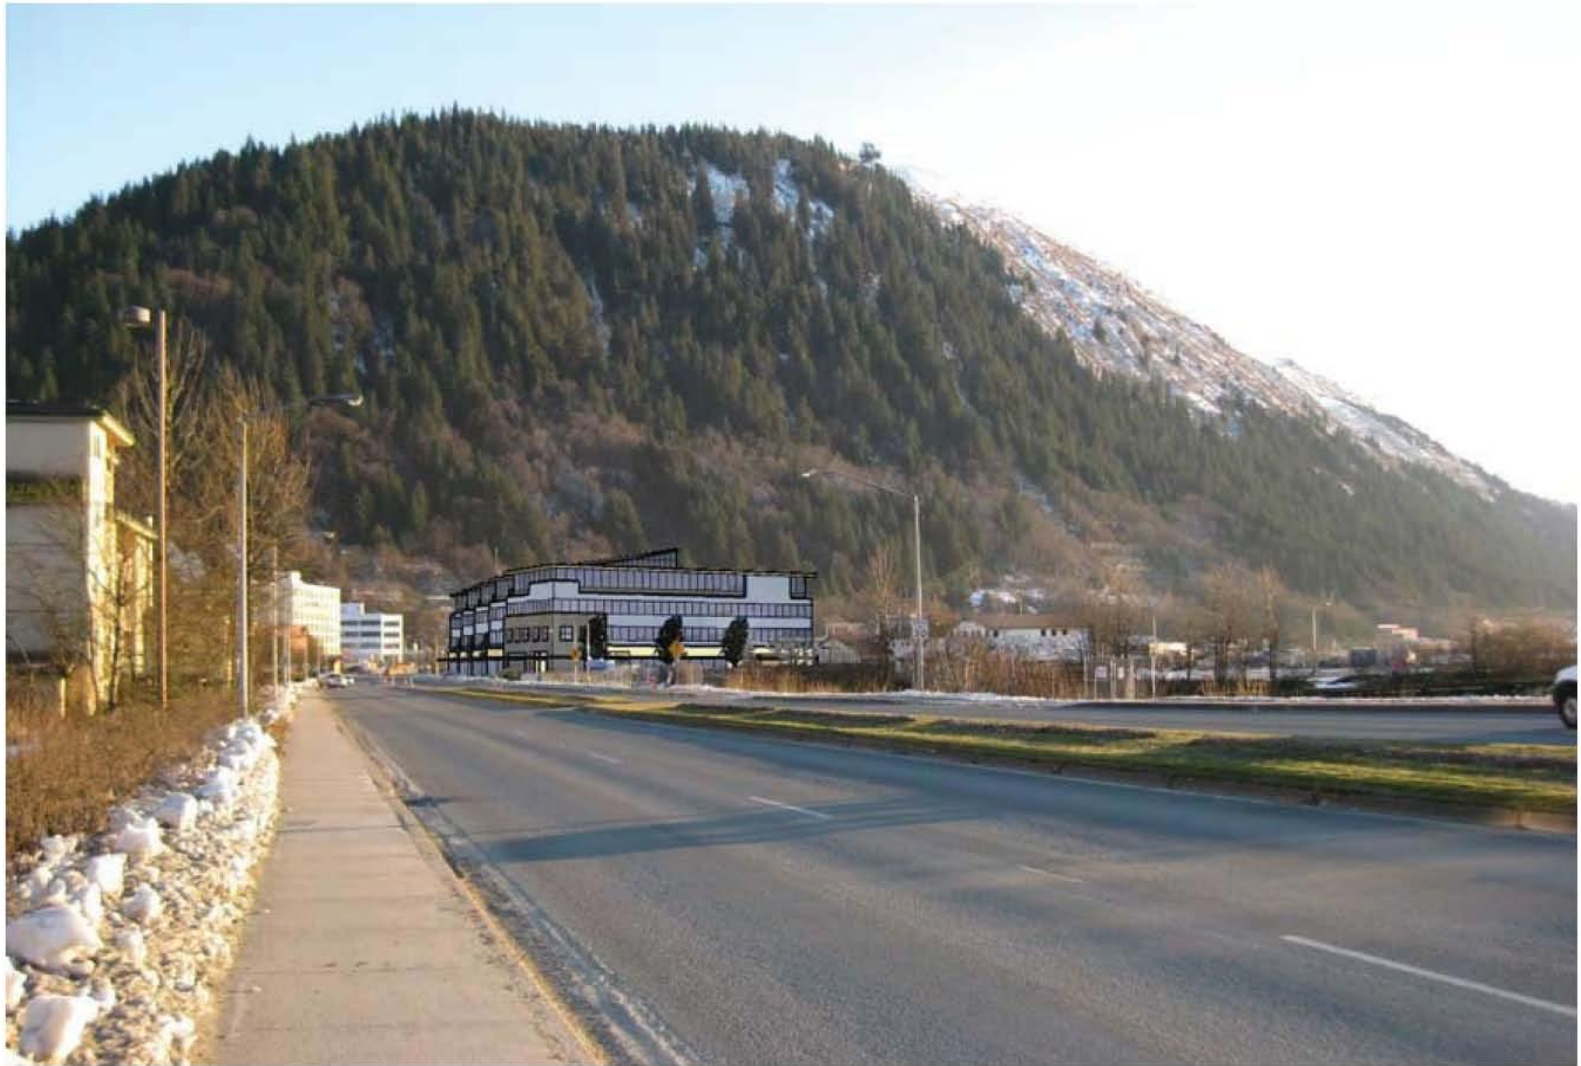

Jensen
Yorba
Lott
Inc



Alaska Mental Health Trust Authority SUPPORT OFFICE BUILDING
CONCEPT PHOTO

JANUARY 2009